


REVISIONS		
REV	DATE	MF
DR	CK	APP
W.O. #		
DESCRIPTION		
0	5/10/2006	
AE		
W.O. # 38124-37		

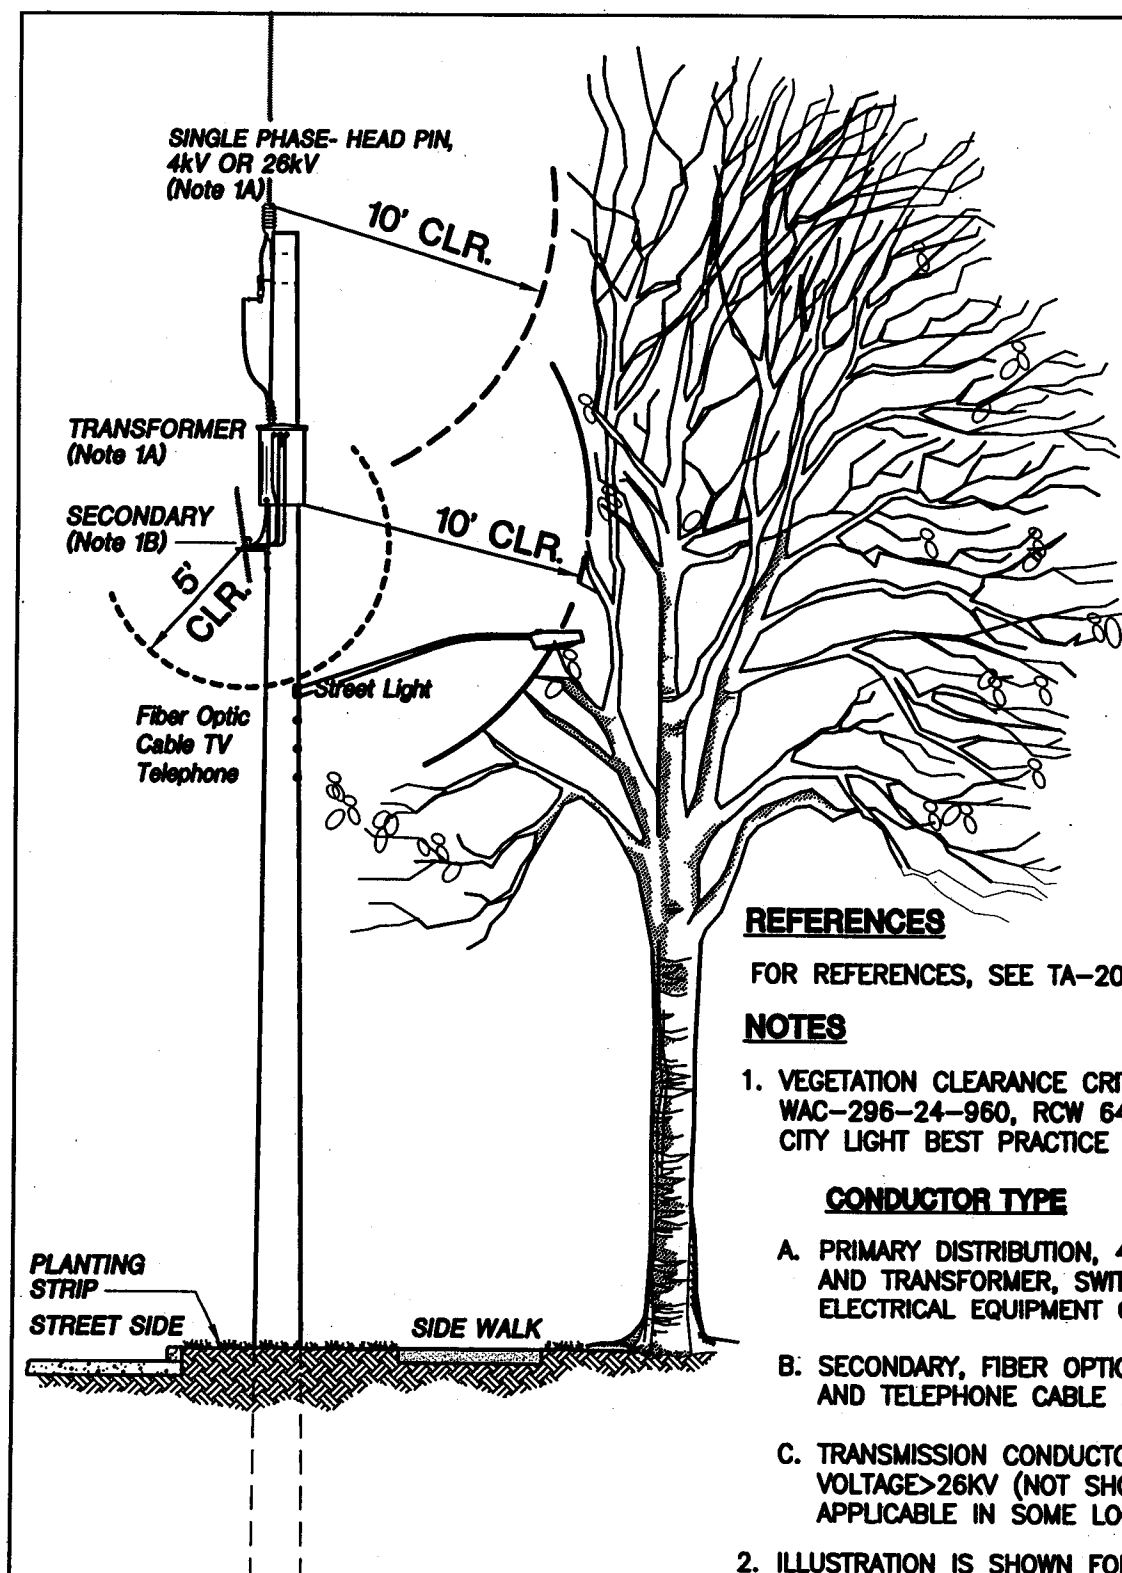

REFERENCES

FOR REFERENCES, SEE TA-2000

NOTES

1. VEGETATION CLEARANCE CRITERIA IS BASED ON WAC-296-24-960, RCW 64.12.035 AND SEATTLE CITY LIGHT BEST PRACTICE

CONDUCTOR TYPE

CLEARANCE

- A. PRIMARY DISTRIBUTION, 4KV-26KV AND TRANSFORMER, SWITCHES & ELECTRICAL EQUIPMENT ON THE POLE ...10'
- B. SECONDARY, FIBER OPTIC, CABLE TV AND TELEPHONE CABLE 5'
- C. TRANSMISSION CONDUCTOR, VOLTAGE>26KV (NOT SHOWN) APPLICABLE IN SOME LOCATIONS 16.5'

2. ILLUSTRATION IS SHOWN FOR A TYPICAL 47' POLE, AND CLEARANCE AT THE POLE. ABOVE CRITERIA ALSO APPLY TO OTHER POLE HEIGHTS AND TO CONDUCTOR/WIRE TO TREE CLEARANCE ALONG THE SPAN

OVERHEAD DISTRIBUTION NORTH & SOUTH DISTRIBUTION

SINGLE PHASE DISTRIBUTION POWERLINE TREE CLEARANCE SIDE PRUNING - DECIDUOUS



Seattle City Light

DR: A. EDENS	DATE: 05/10/2006	CLASS
CK: <i>SM</i>	APP: <i>DBS</i>	L
<i>5/10/06</i>	<i>5-12-06</i>	DRAWING NO.
SCALE NONE	REV. NO. 0	TA-2005